

- BAN PUI
- Fixed wall
- VENTILATION
- WINDOWS



This Drawing is the property of Run Chhung Design/ The Mizo Interior Design and may not be used without written consent.

PROJECT NAME >
Residence of Pi F Thanseii

SIZE >
 1089.0174 SQ. FT


LOCATION >
 Chanmari, Lunglei

DRAWING >
 Furniture Layout Plan Ground Floor


CLIENT DETAILS >
 Pi F Thanseii

DATE >
 25.10.2020

DESIGNER >
 VANLALROMAWIA

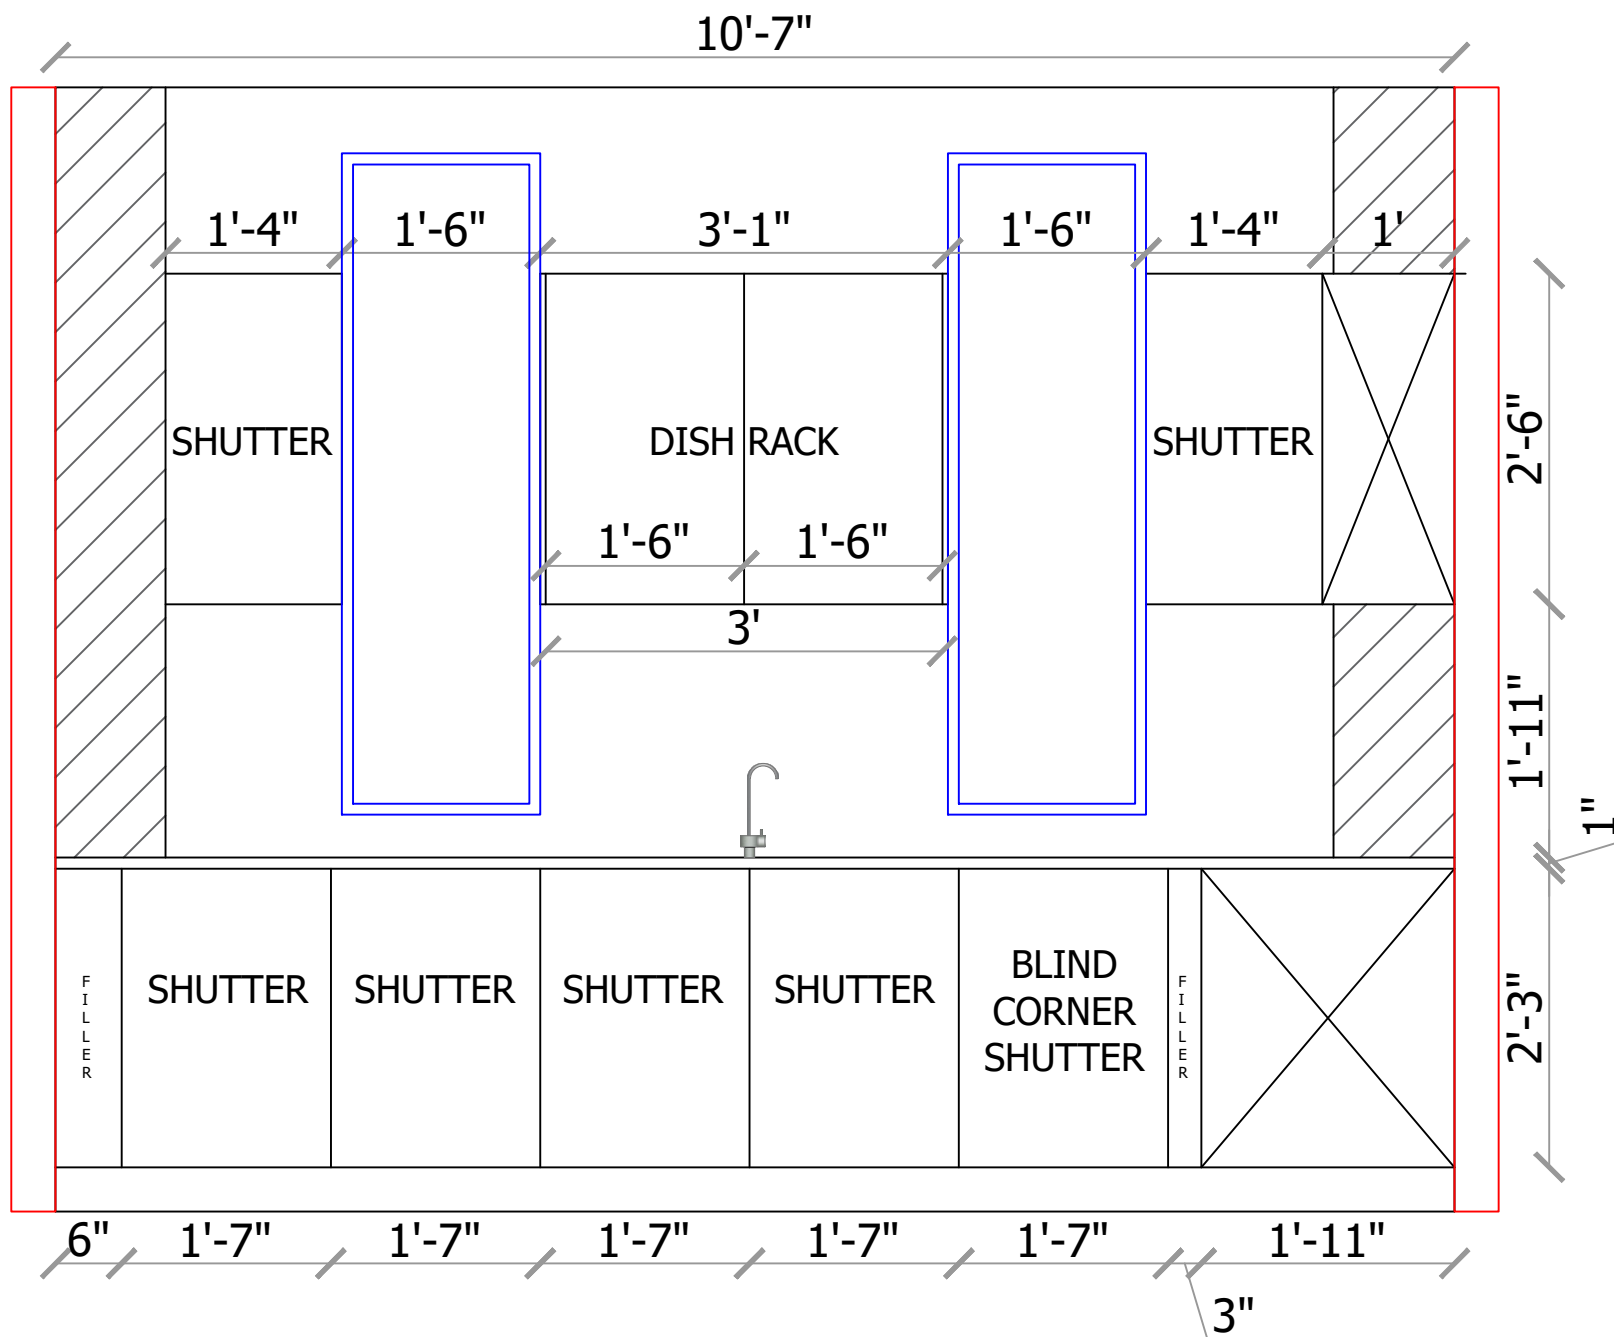

ELEVATION - A

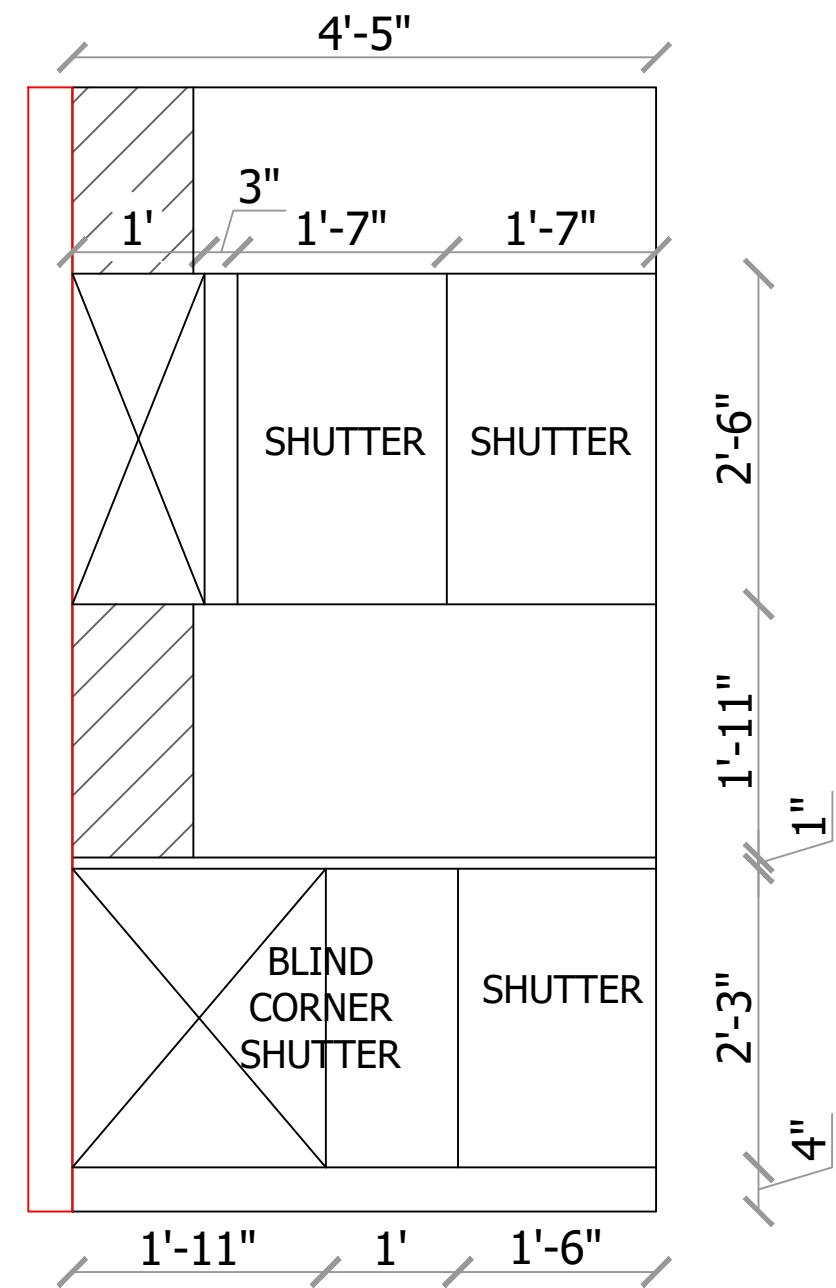

ELEVATION - C



This Drawing is the property of Run Chhung Design/ The Mizo Interior Design and may not be used without written consent.

PROJECT NAME >

Residence of
Pi F Thanseii

SIZE >

1089.0174 SQ. FT

LOCATION >

Chanmari, Lunglei

DRAWING >

KITCHEN SECTION
Ground Floor

CLIENT DETAILS >


Pi F Thanseii

DATE >

12.12.2020

DESIGNER >

SANGTEI VL

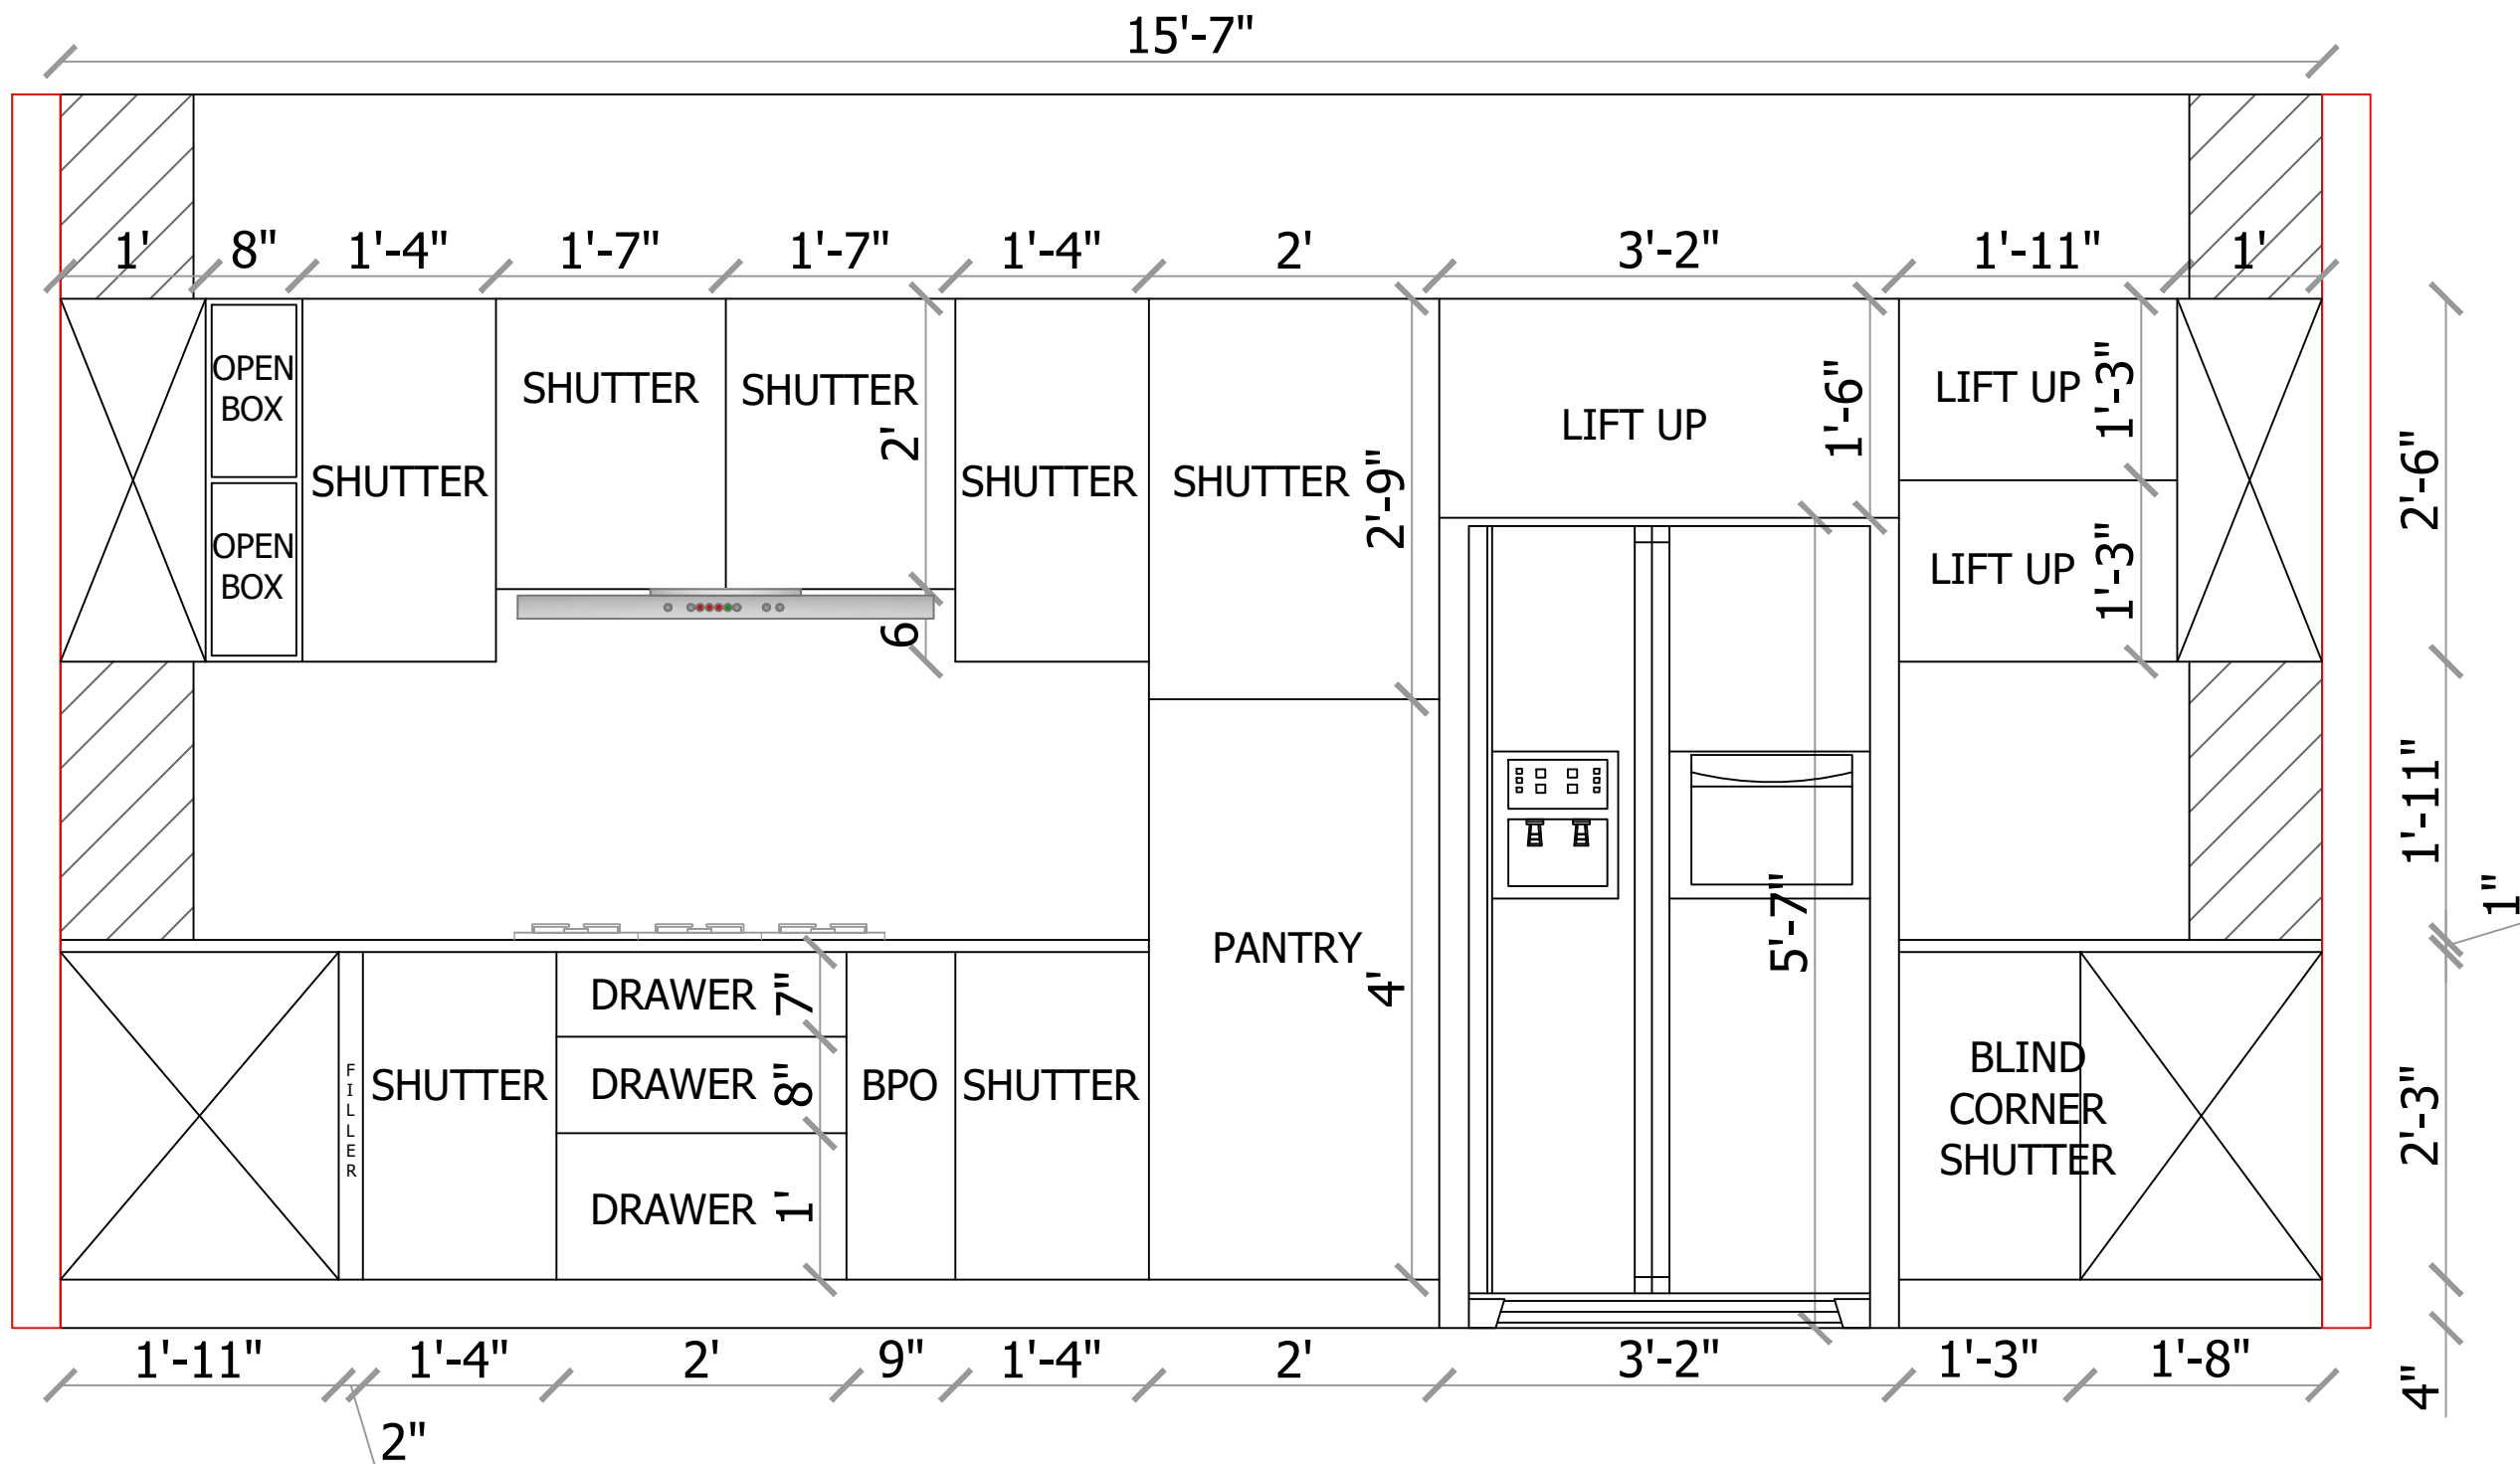

ELEVATION - B



This Drawing is the property of Run Chhung Design/ The Mizo Interior Design and may not be used without written consent.

PROJECT NAME >

Residence of
Pi F Thanseii

SIZE >

1089.0174 SQ. FT

LOCATION >

Chanmari, Lunglei

DRAWING >

KITCHEN SECTION
Ground Floor

CLIENT DETAILS >


Pi F Thanseii

DATE >


12.12.2020

DESIGNER >

SANGTEI VL

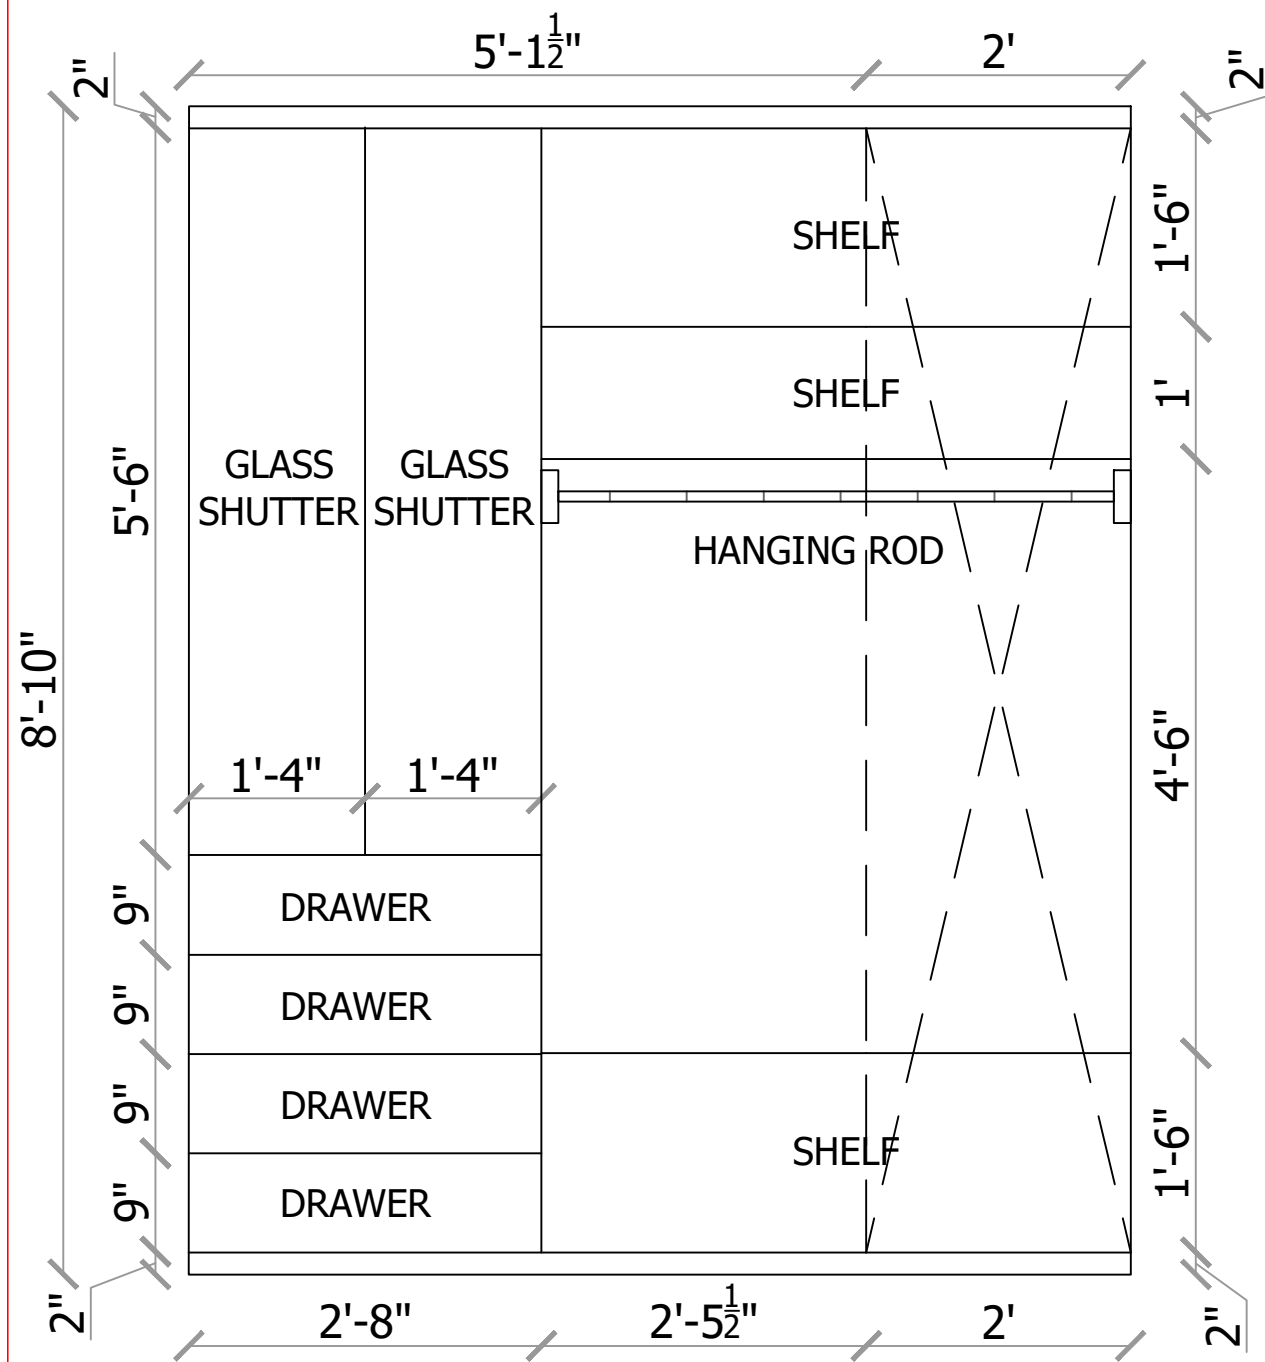

ELEVATION - B (EXTERNAL)

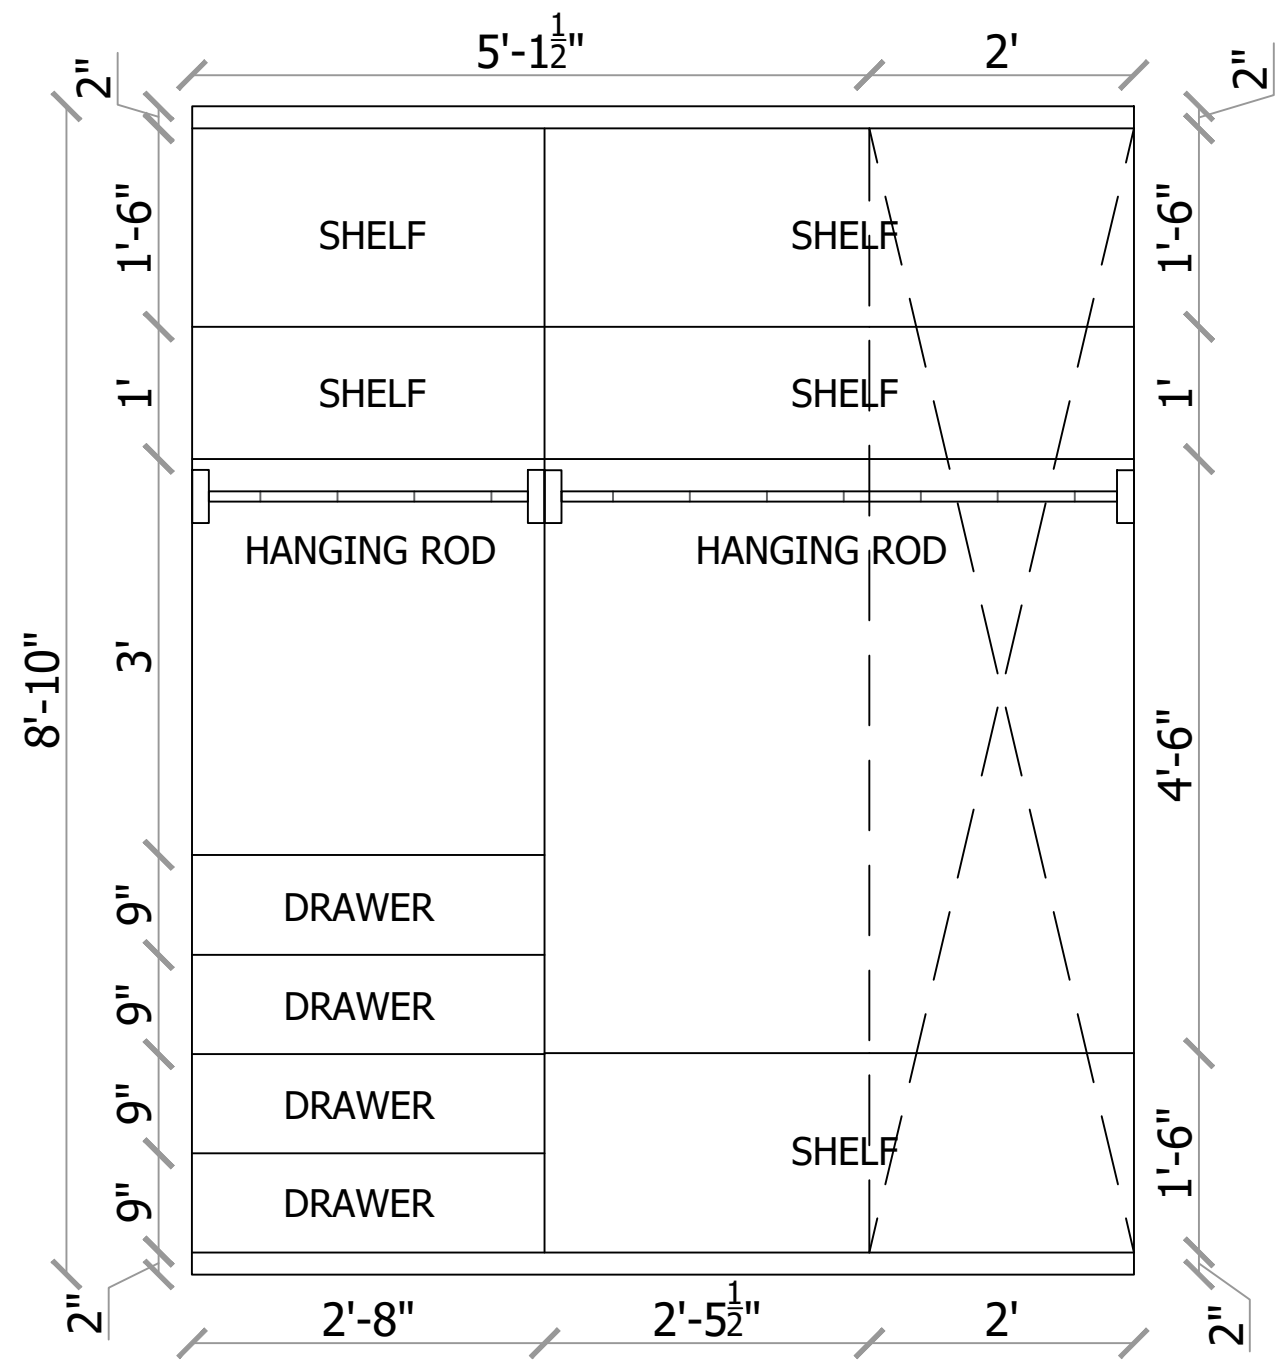

ELEVATION - B (INTERNAL)



This Drawing is the property of Run Chhung Design/ The Mizo Interior Design and may not be used without written consent.

PROJECT NAME >

Residence of
Pi F Thanseii

SIZE >

1089.0174 SQ. FT

LOCATION >

Chanmari, Lunglei

DRAWING >

MASTER BEDROOM WARDROBE
Ground Floor

CLIENT DETAILS >


Pi F Thanseii

DATE >


12.12.2020

DESIGNER >

SANGTEI VL

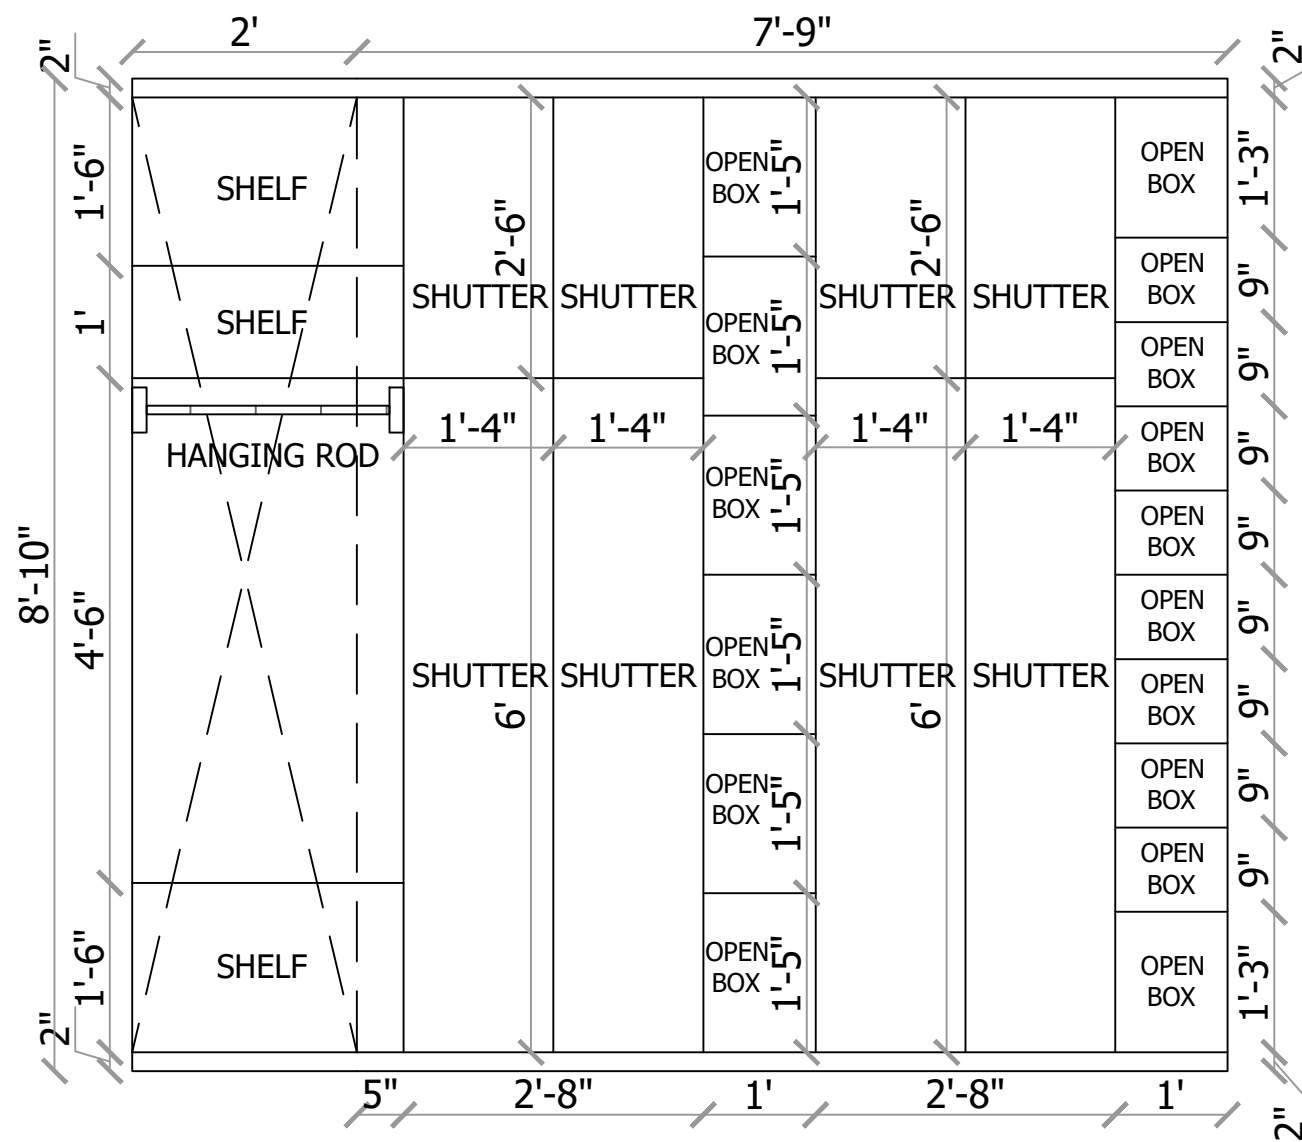

ELEVATION - A (EXTERNAL)

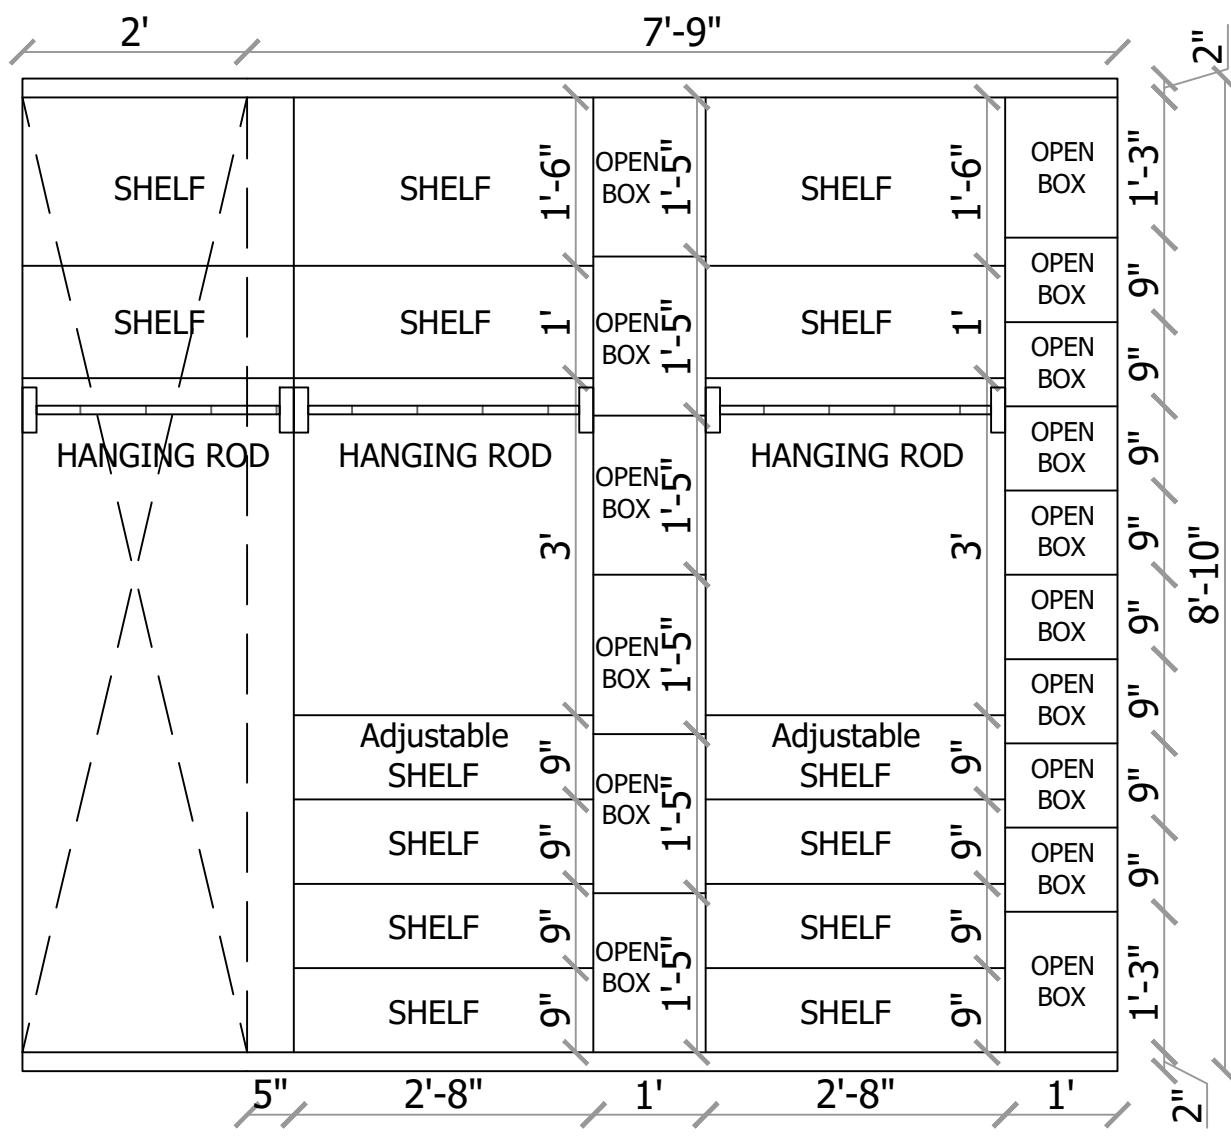

ELEVATION - A (INTERNAL)



This Drawing is the property of Run Chhung Design/ The Mizo Interior Design and may not be used without written consent.

PROJECT NAME >

Residence of Pi F Thanseii

SIZE >

1089.0174 SQ. FT

LOCATION >

Chanmari, Lunglei

DRAWING >

MASTER BEDROOM WARDROBE
Ground Floor

CLIENT DETAILS >



Pi F Thanseii

DATE >

12.12.2020

DESIGNER >

SANGTEI VL

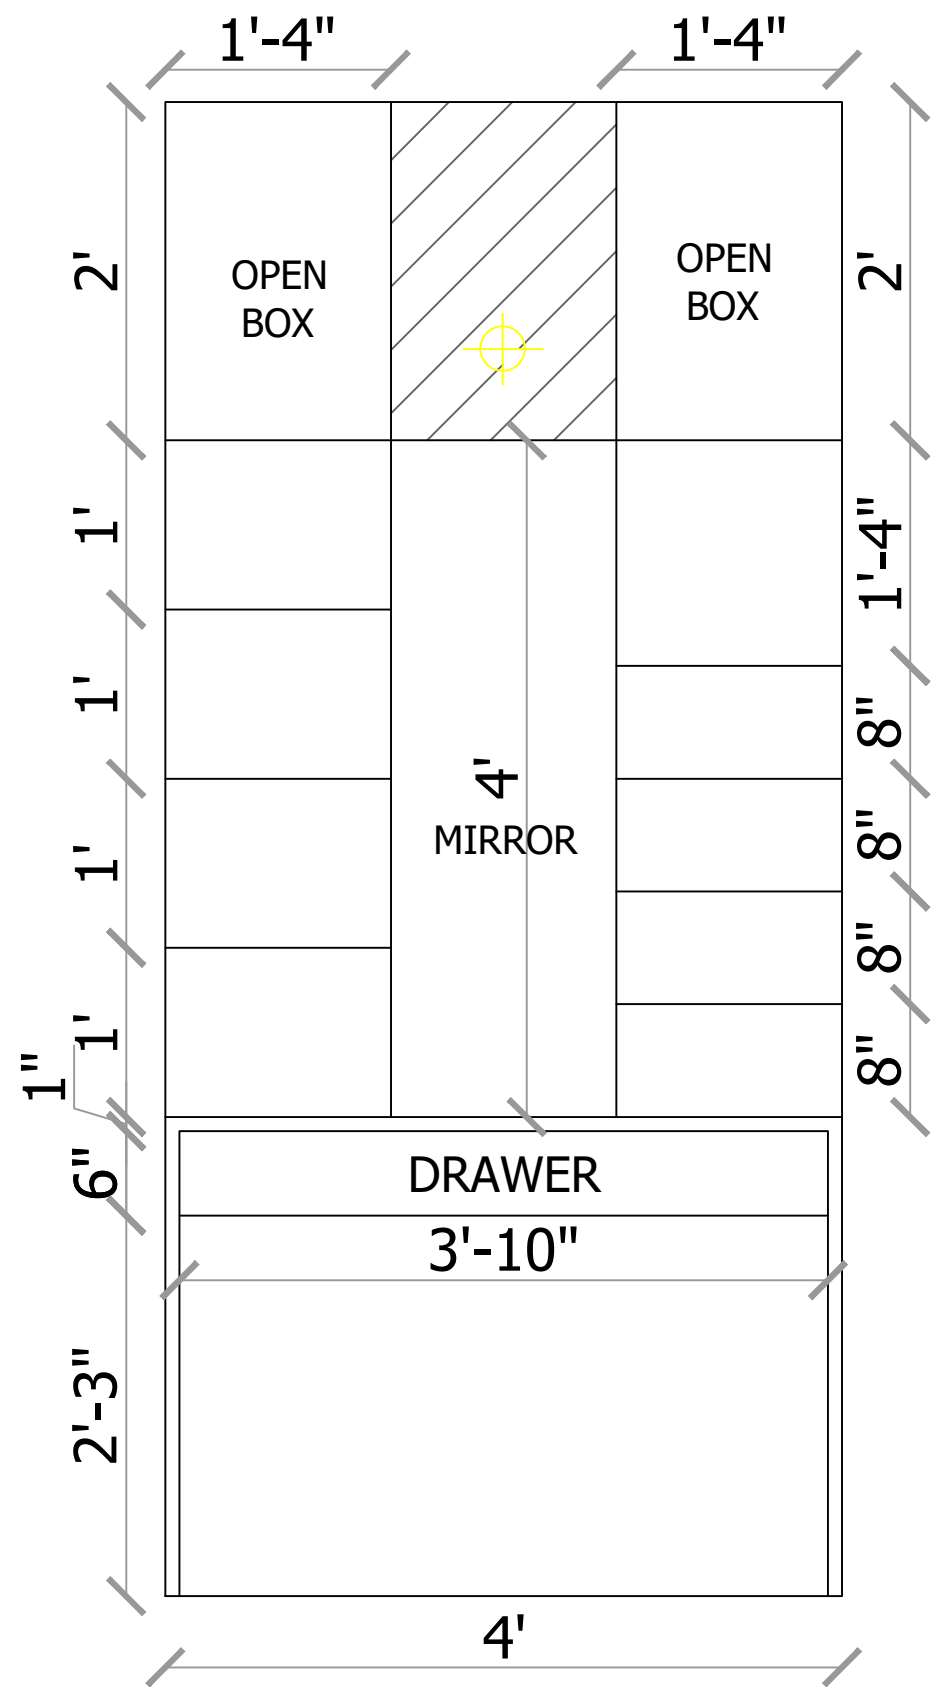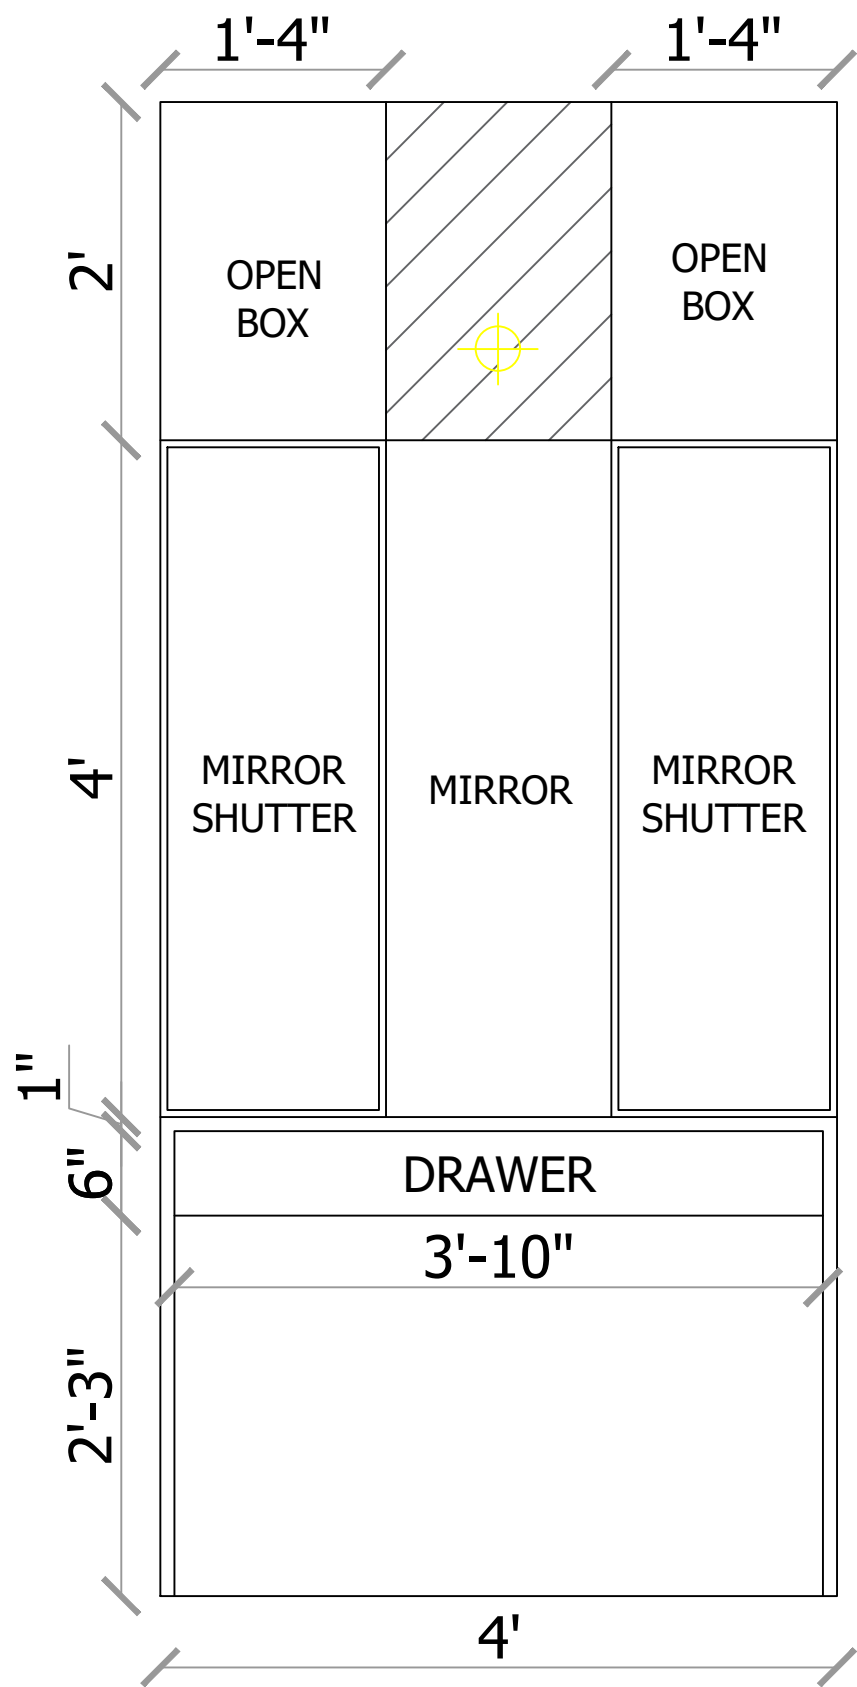

This Drawing is the property of Run Chhung Design/ The Mizo Interior Design and may not be used without written consent.

PROJECT NAME >

Residence of Pi F Thanseii

SIZE >

1089.0174 SQ. FT

LOCATION >

Chanmari, Lunglei

DRAWING >

DRESSING TABLE/ BOOK SHELF
Ground Floor

CLIENT DETAILS >

Pi F Thanseii

DATE >

12.12.2020

DESIGNER >

SANGTEI VL